


Do not scale from this drawing
 The contractor is to check all dimensions
 on site and report discrepancies to the Architect
 All rights described in chapter IV of the
 Copyright, Designs and Patents Act 1988 have
 been generally asserted ©




SKETCH SHOWING EXTENSION IN CONTEXT

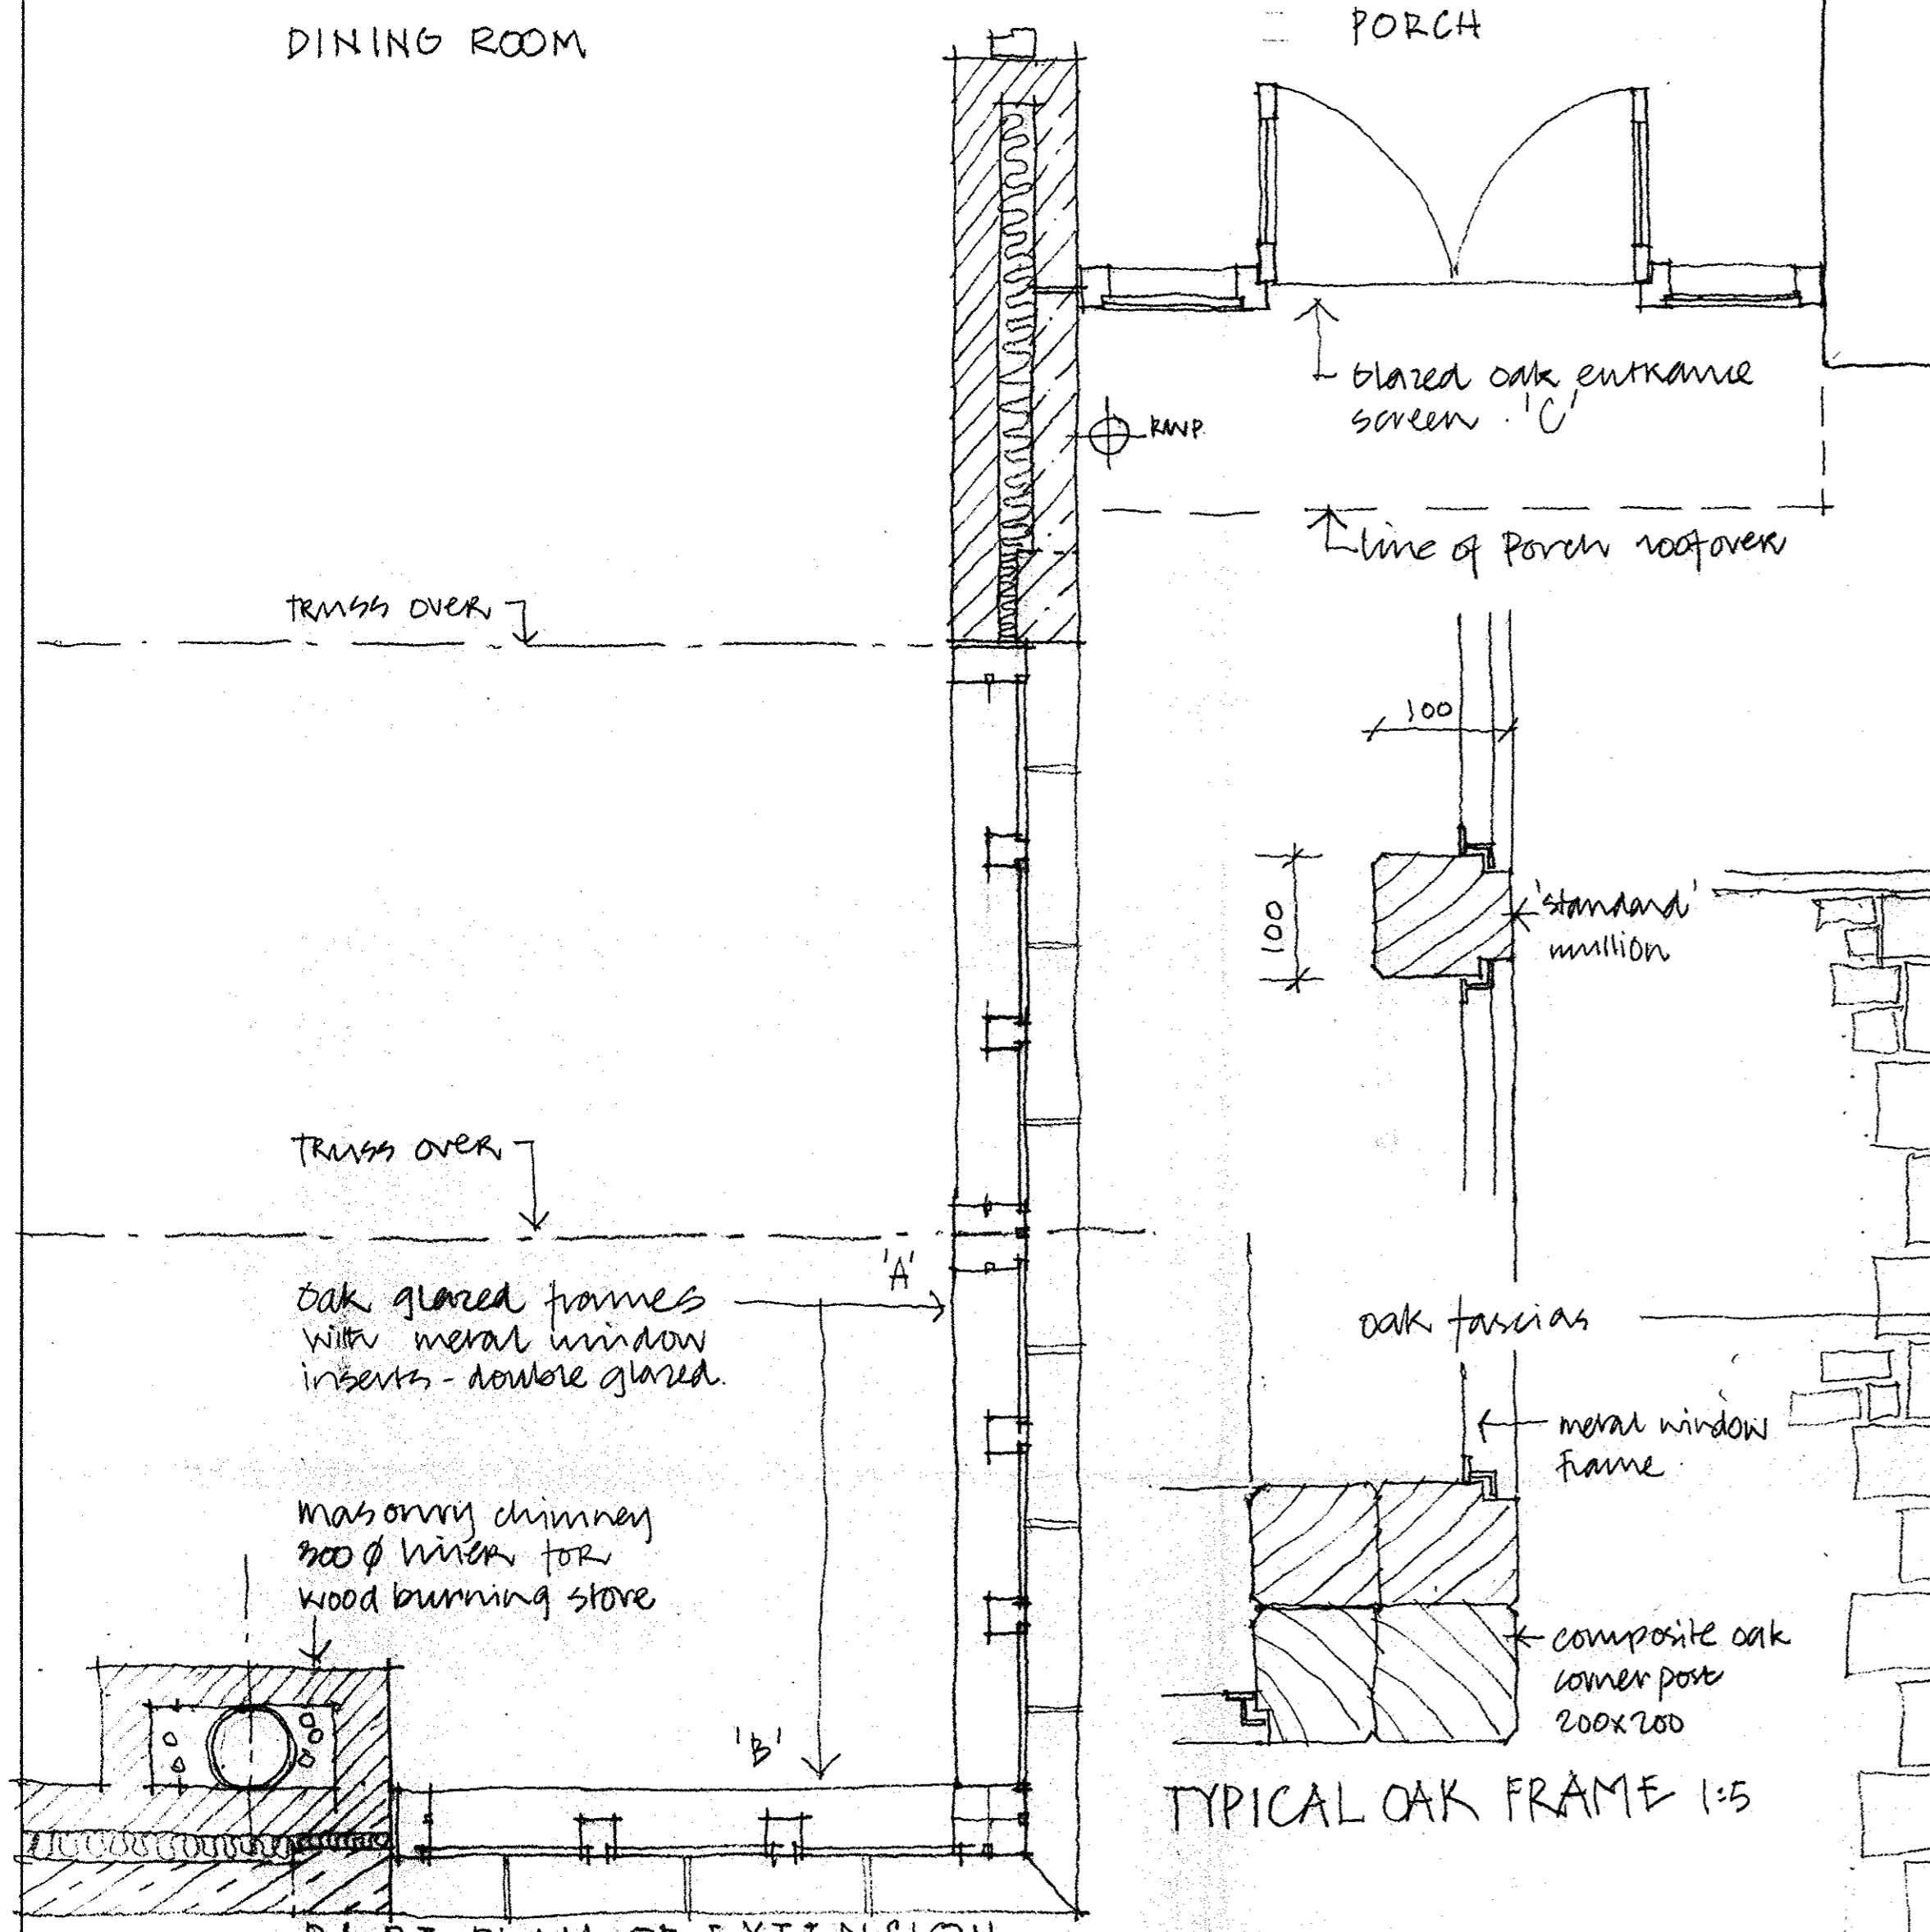


PART PLAN OF EXTENSION


TYPICAL OAK FRAME 1:5

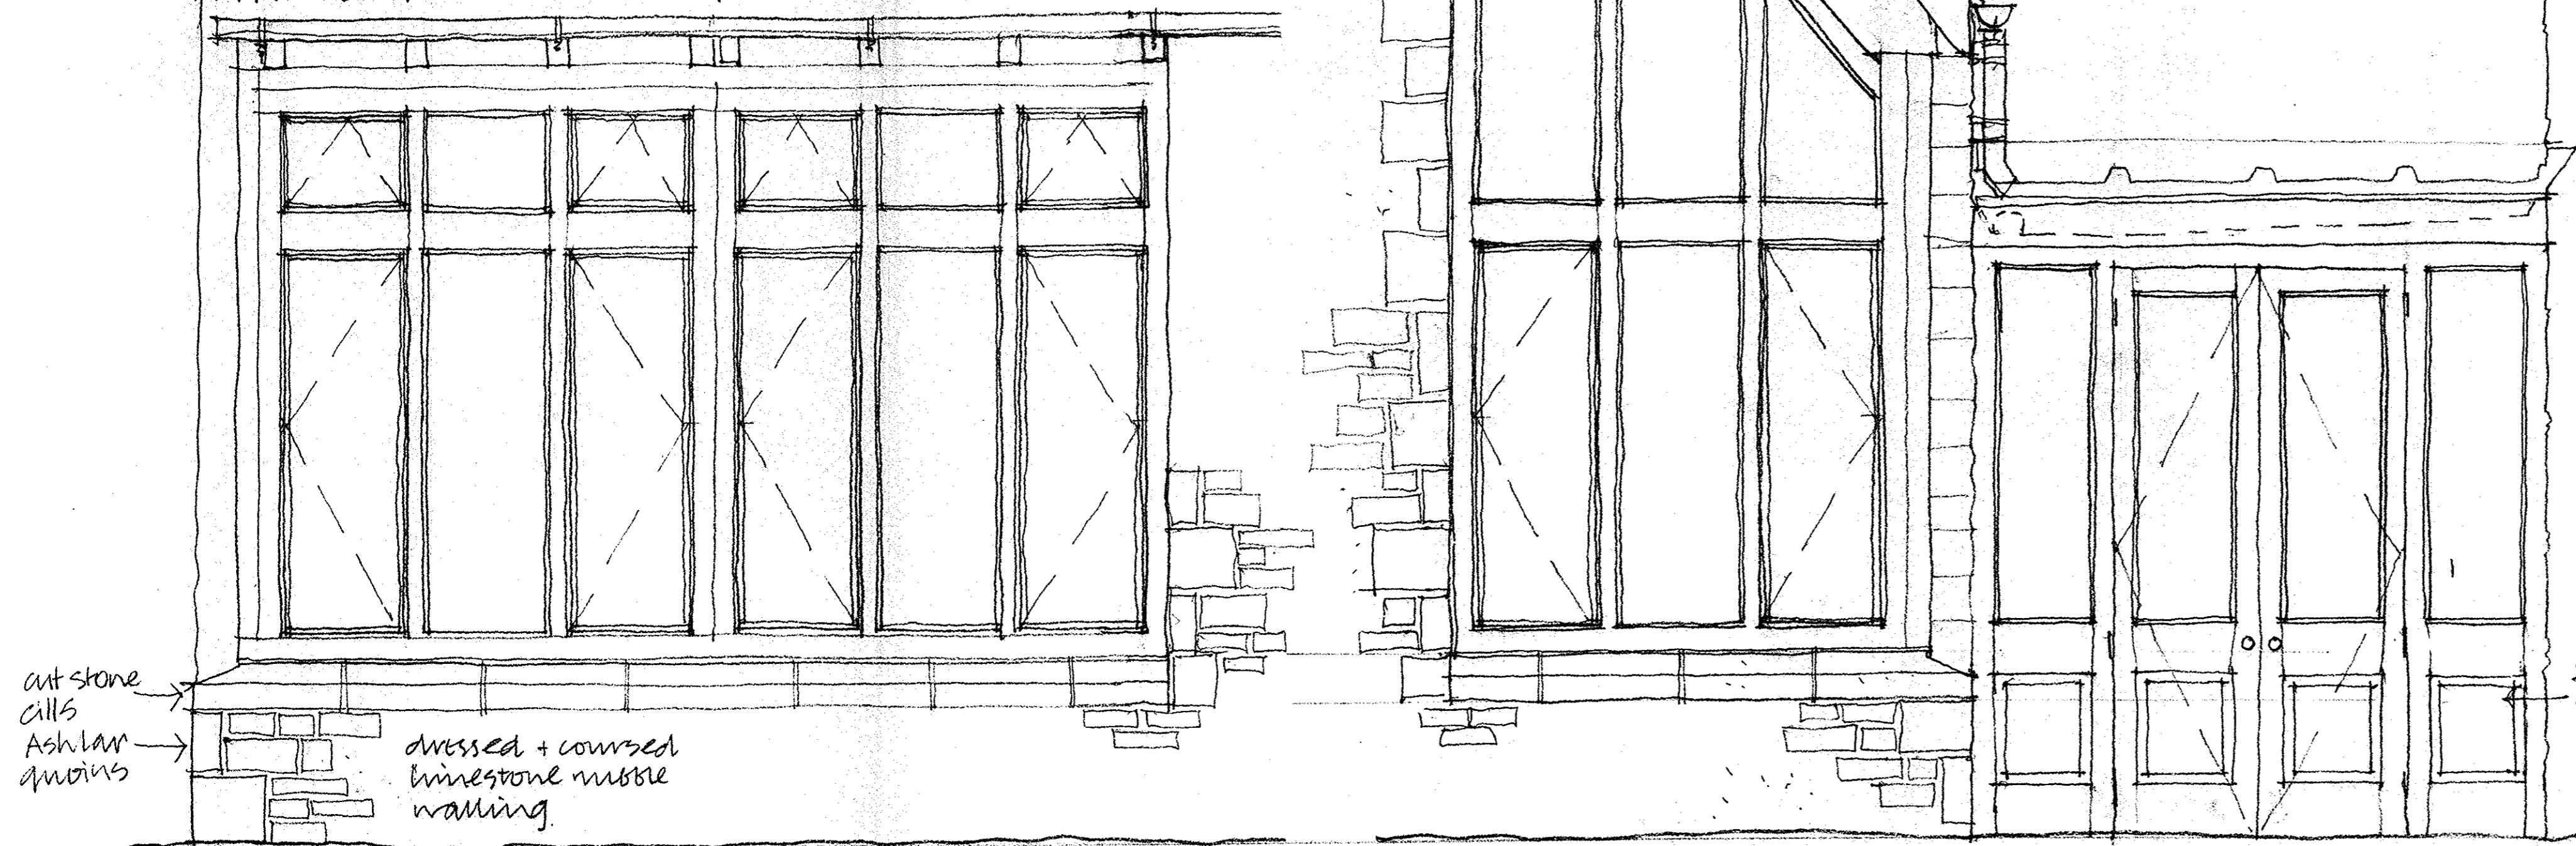


ELEVATION - SCREEN 'A'

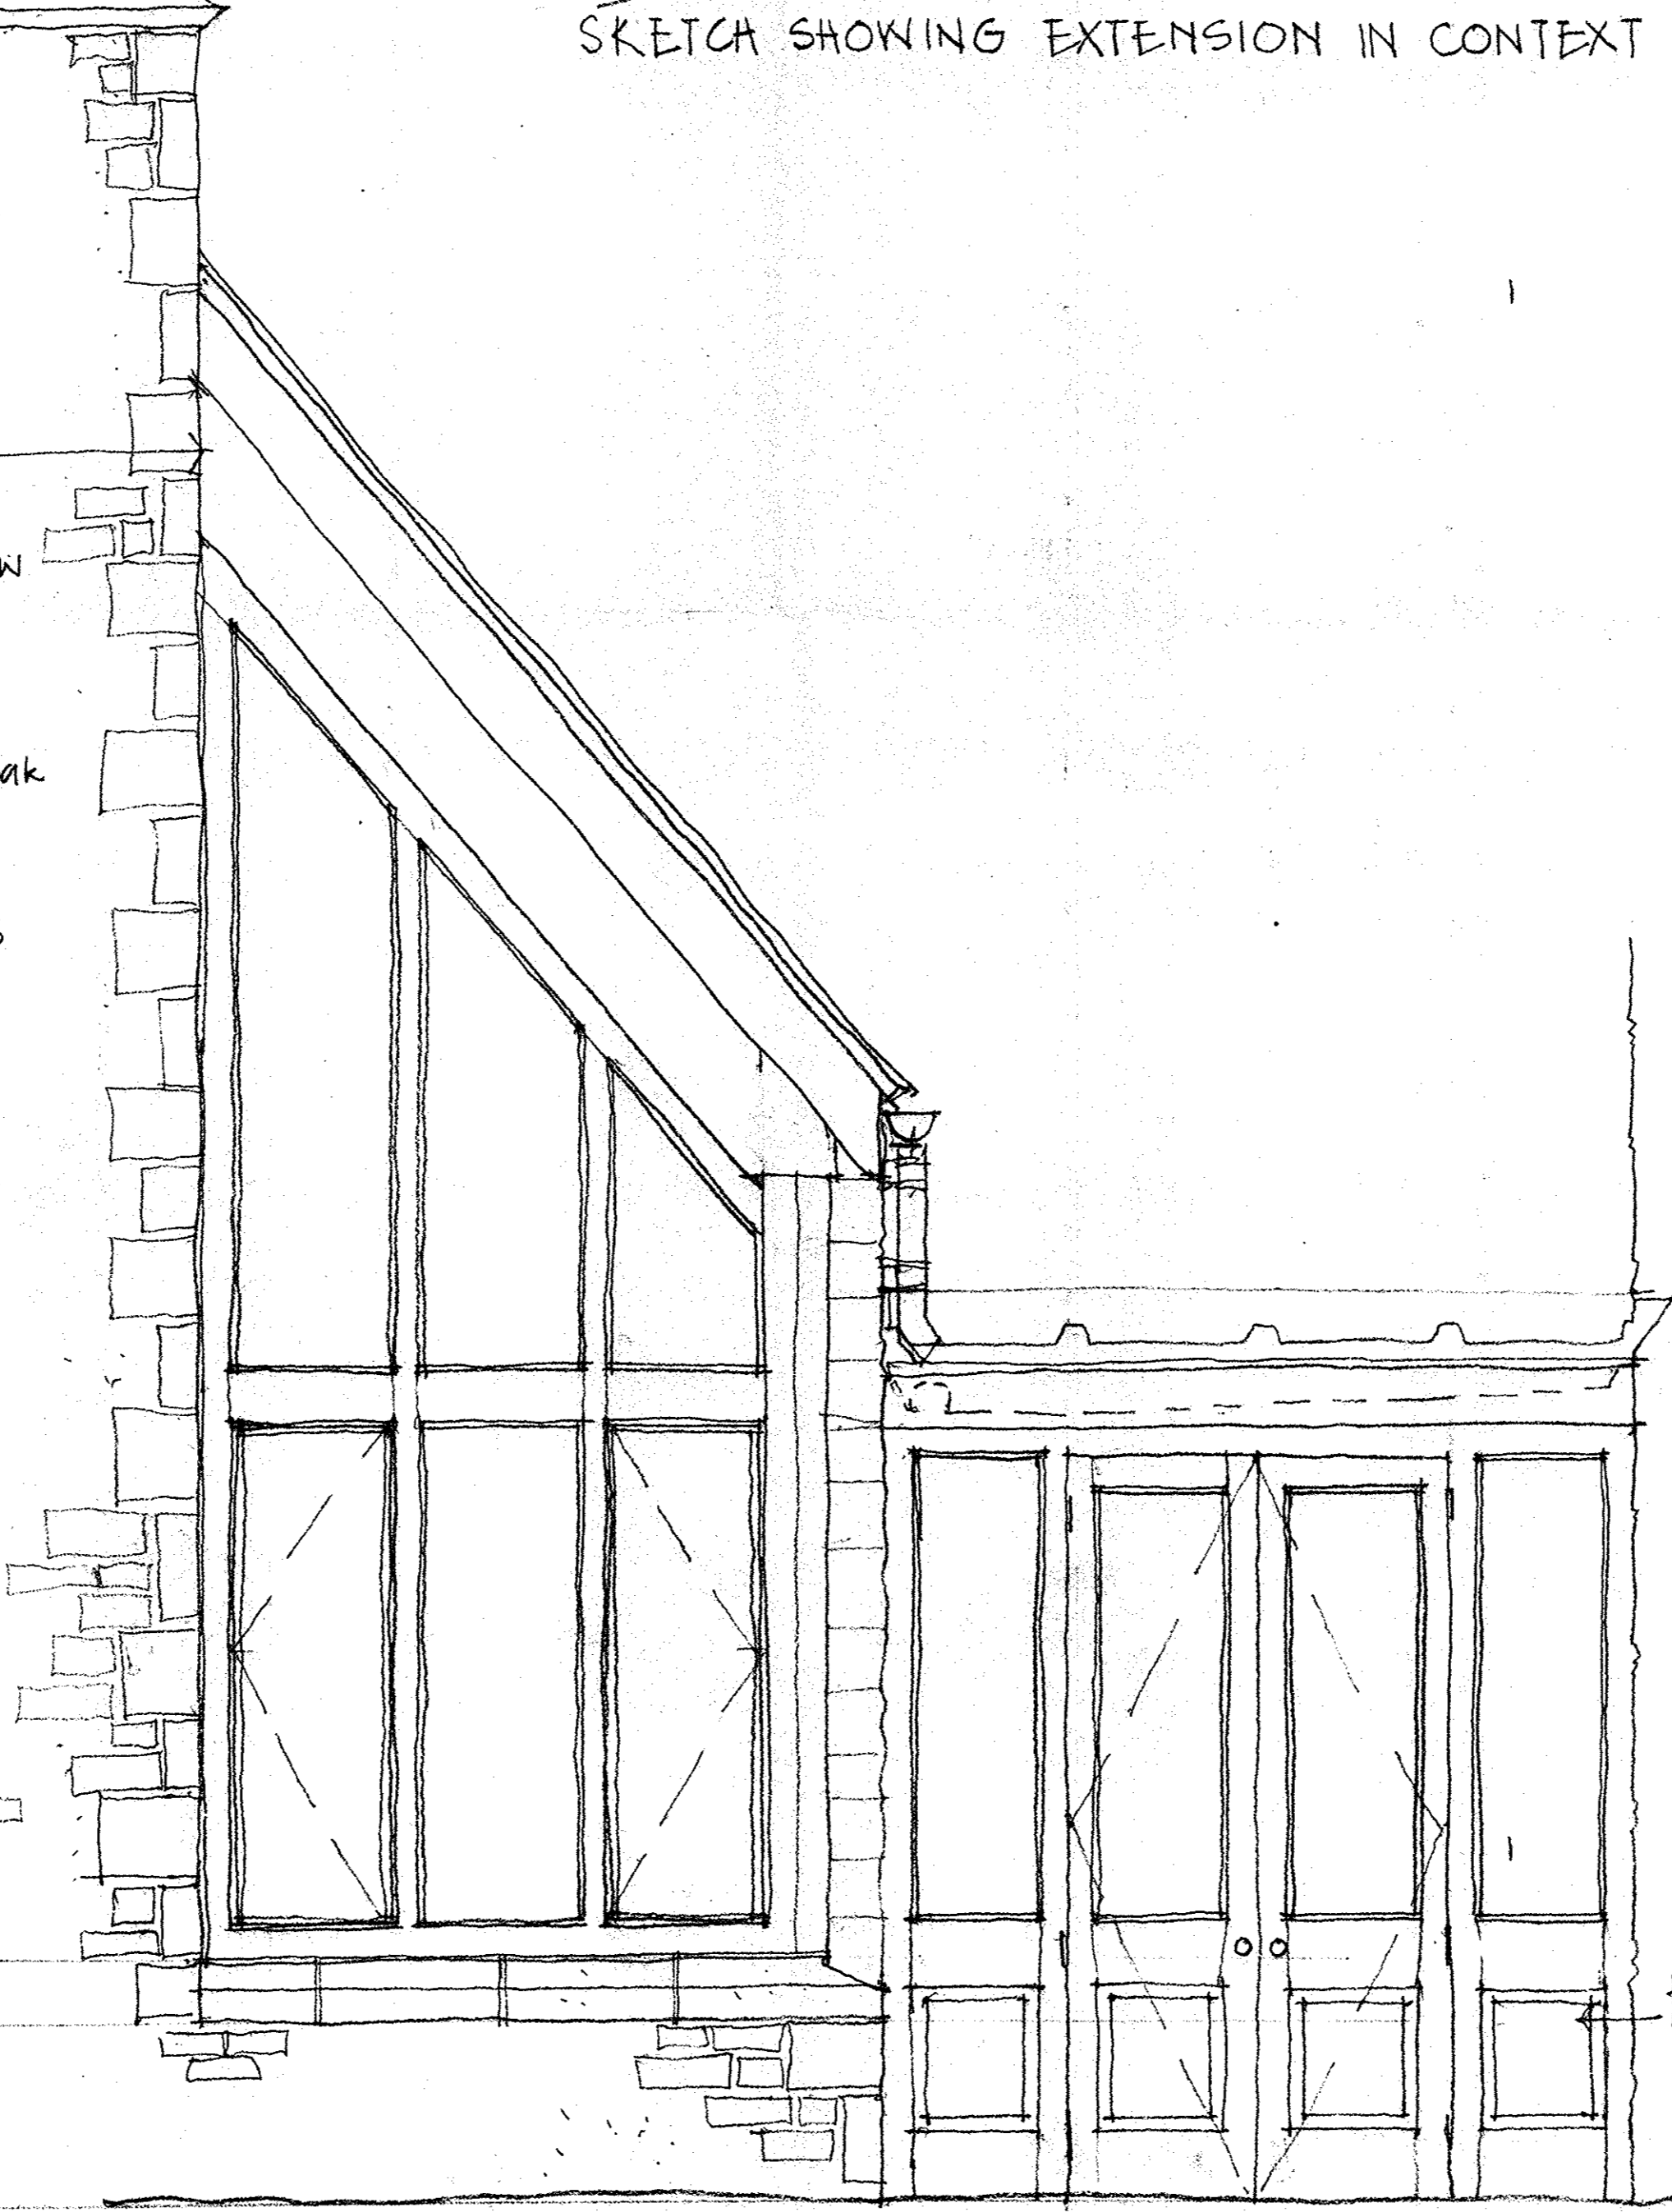

ELEVATION - SCREEN 'B' ← SCREEN 'C' →

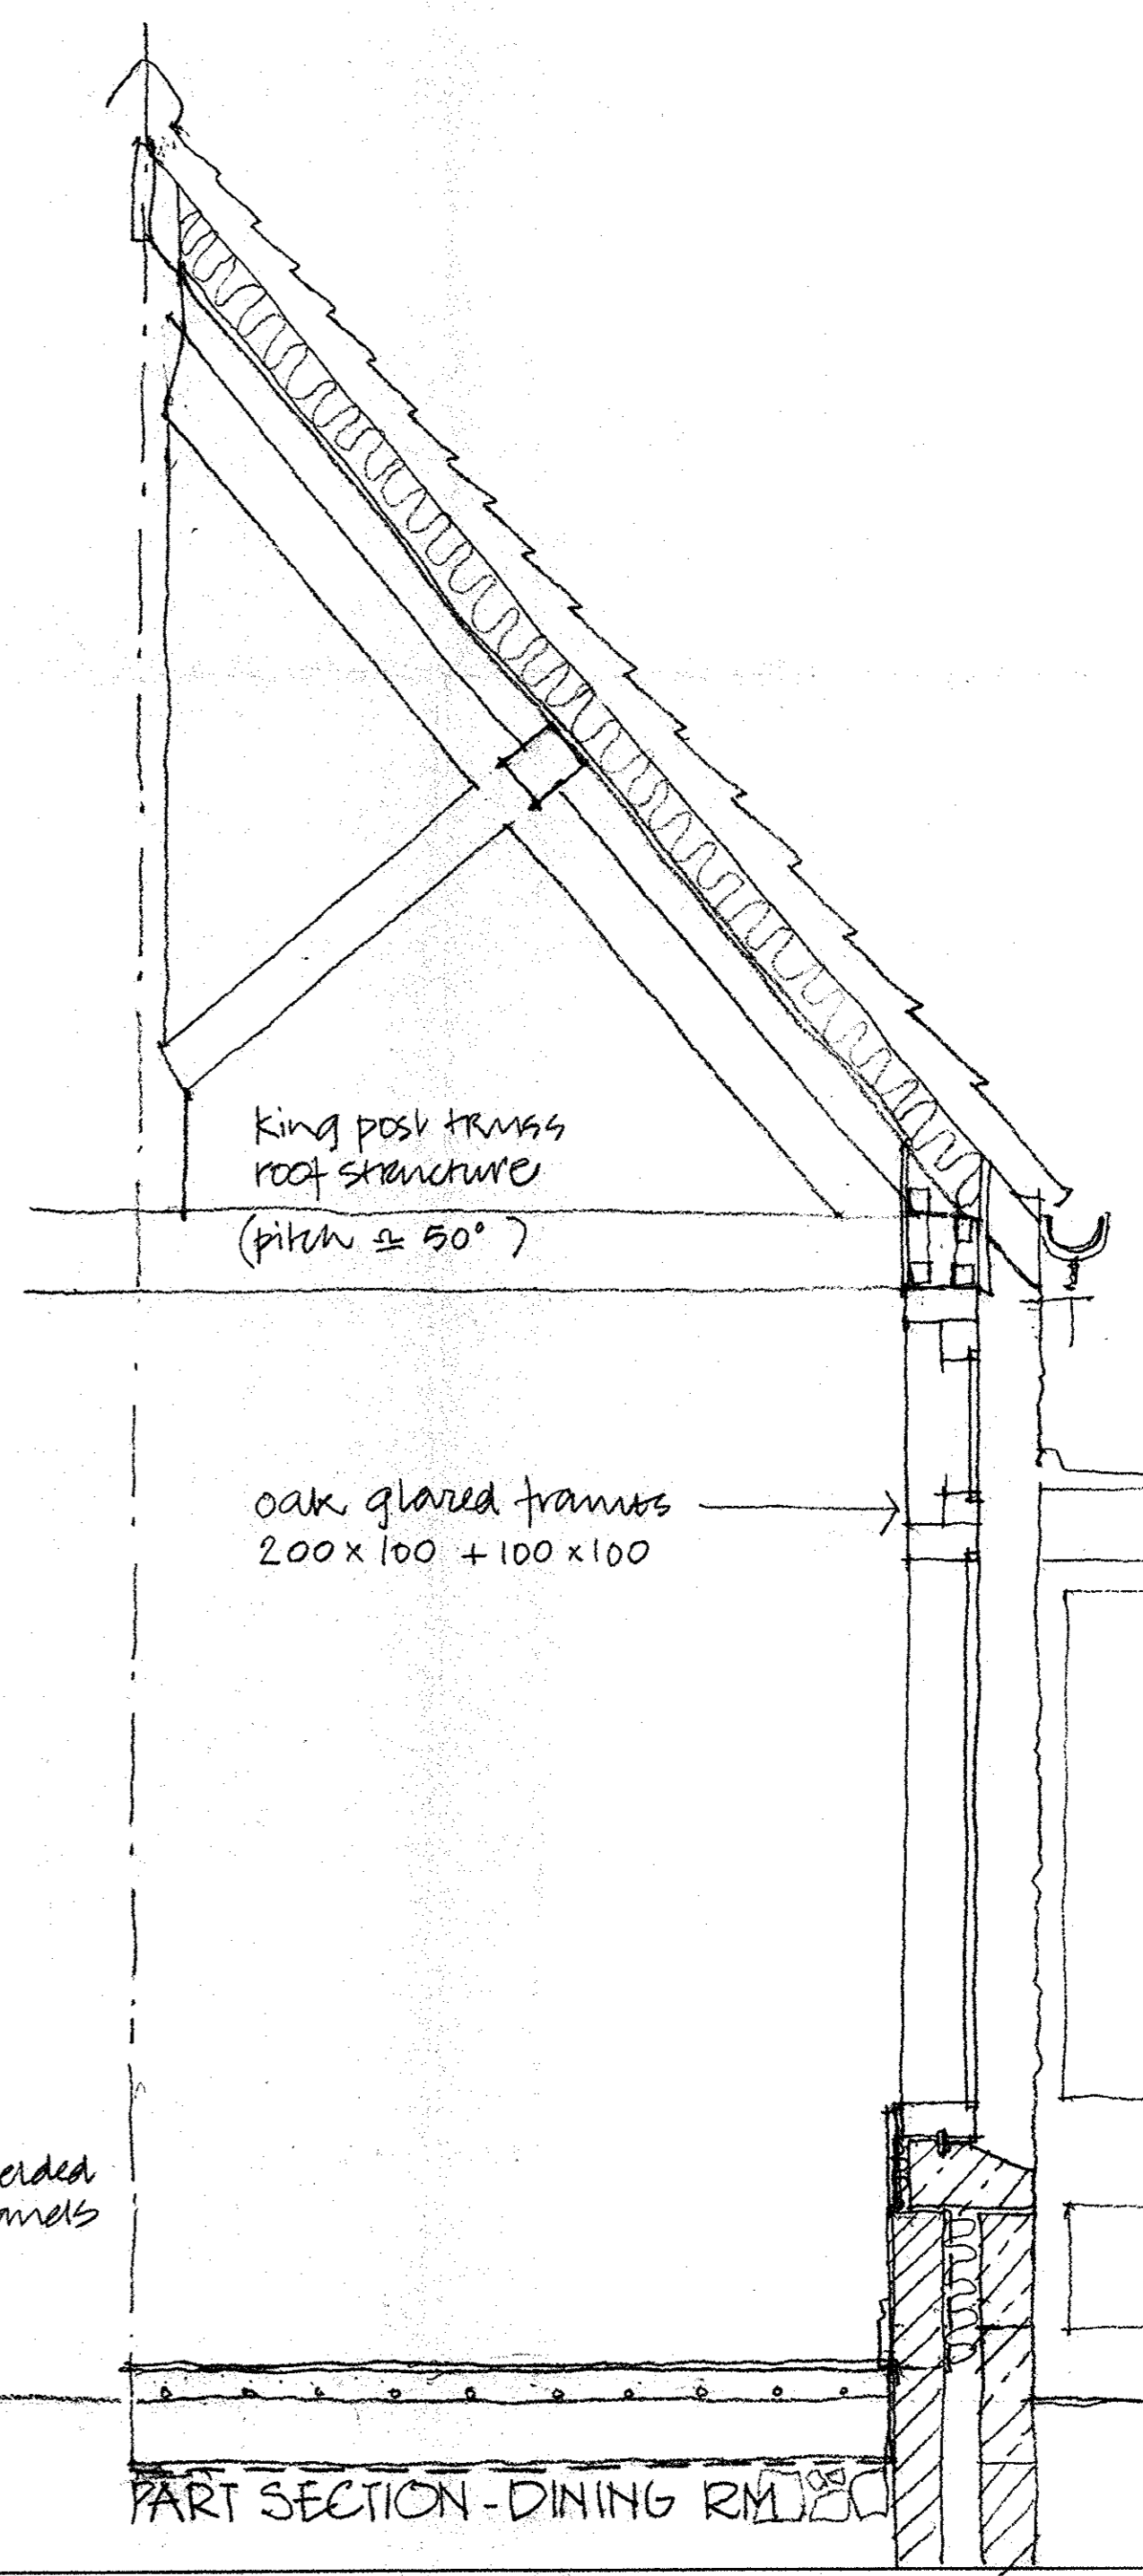

PART SECTION - DINING RM

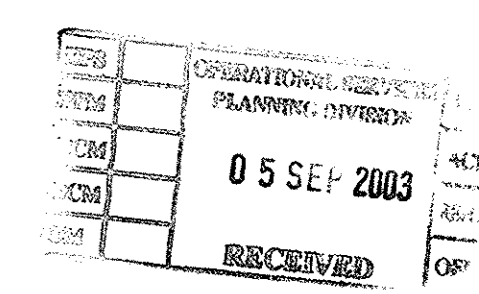

Issue	Date	Drawn	Notes	Checked
PLANNING + LBC APPLICATION	03-09	D		

JS^a
 Jefferson Sheard Architects
 1 Scoogate Mews, Scoogate, Stamford, Lincolnshire, PE9 2FX
 Tel: 0870 240 4889 Fax: 01780 754980
 e-mail: contact@jeffersonsheard.com
 www.jeffersonsheard.com

project
 NEW REAR PORCH
 DINING ROOM + BATHROOM
 drawing
 EXTERNAL DINERY DETAILS
 +
 PERSPECTIVE SKETCH

scale	date	
1:20	08-03	
job no	number	rev
2419	08	